




1 MINI HOME - FRONT ELEVATION
3/16" = 1'-0"

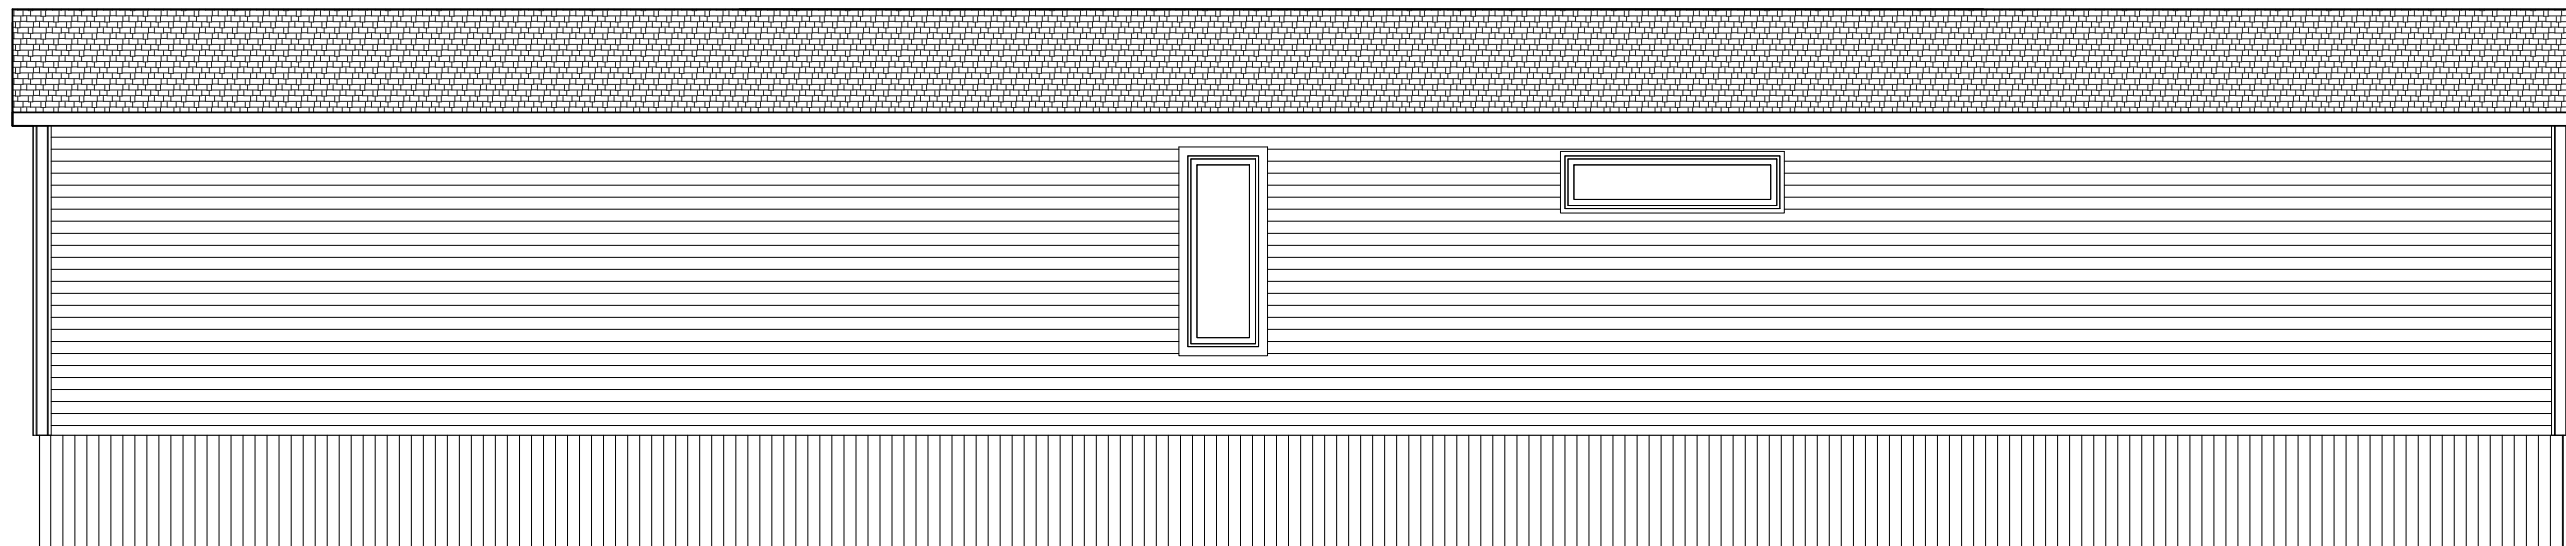

2 MINI HOME - REAR ELEVATION
3/16" = 1'-0"

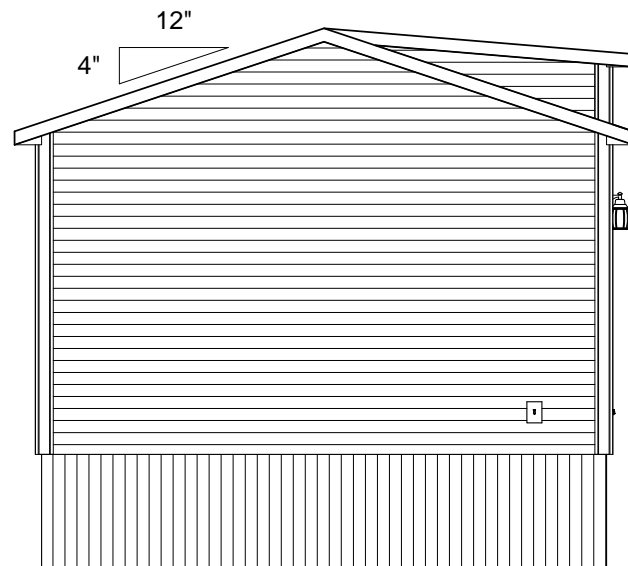

① MINI HOME - LEFT ELEVATION
3/16" = 1'-0"

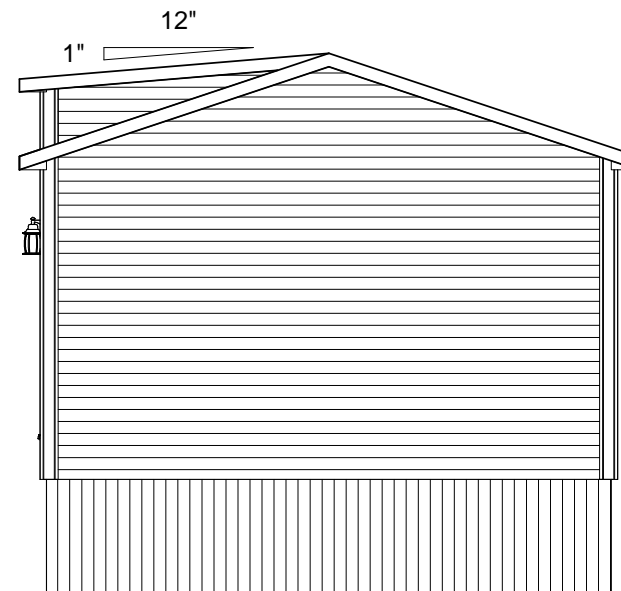

② MINI HOME - RIGHT ELEVATION
3/16" = 1'-0"



28 CHEMIN DU COUVENT
BOUCTOUCHE, NB
E4S 3B9

TEL.: (506) 743-2481
FAX.: (506) 743-2660
WWW.KENTHOMES.COM

PROPRIETARY COPYRIGHT 2017 KENT HOMES
THIS DRAWING WILL REMAIN THE PROPERTY OF KENT HOMES
WHETHER THE PROJECT FOR WHICH IT WAS MADE IS EXECUTED OR
NOT. THEY ARE NOT TO BE USED BY THE CLIENT ON ANY OTHER
PROJECTS OR EXTENSIONS TO THIS PROJECT, EXCEPT BY AGREEMENT
AND APPROPRIATE COMPENSATION TO KENT HOMES.

DISCLAIMER
THIS DESIGN DOCUMENT IS PREPARED SOLELY FOR THE USE BY THE
PARTY WITH WHOM KENT HOMES HAS ENTERED INTO A CONTRACT
AND THERE ARE NO REPRESENTATIONS OF ANY KIND MADE BY KENT
HOMES HAS NOT ENTERED INTO CONTRACT.

BUILDING BUILT TO
CONFORM TO CSA Z-240
STANDARDS

CSA # 003845

DRAWN BY: N.L. / H.D.

CHK BY: ENG

DATE: OCTOBER 24, 2019

SCALE: 3/16" = 1'-0"

PROJECT NO.: 57133-R1 - IFC

TYPE: 15'-8" X 70'-0" MINI HOME

TITLE:

STOCK
ELEVATIONS - LEFT & RIGHT
THE HOME CENTRE

SHEET NO.:

2A-602

57133